
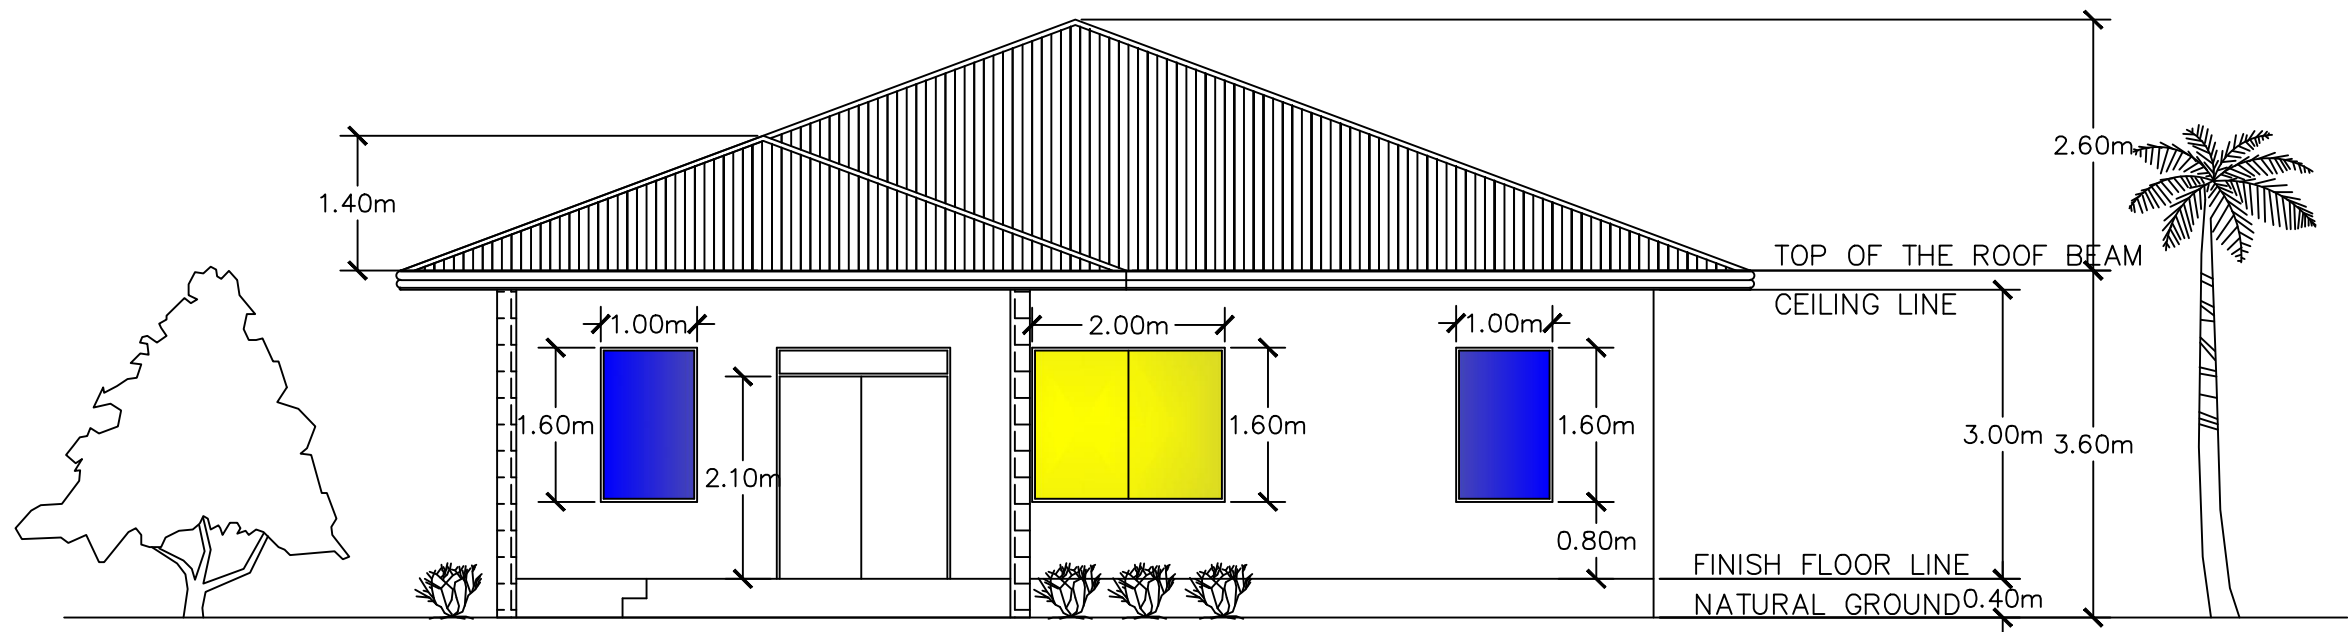


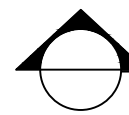

 FRONT ELEVATION
NOT DRAWN TO SCALE